




PLEASE NOTE: THIS IS AN A3 PLAN. IT SHOULD NOT BE ENLARGED OR SHRUNK TO FIT. WHEN PRINTING SET THE SCALE TO 'NONE'

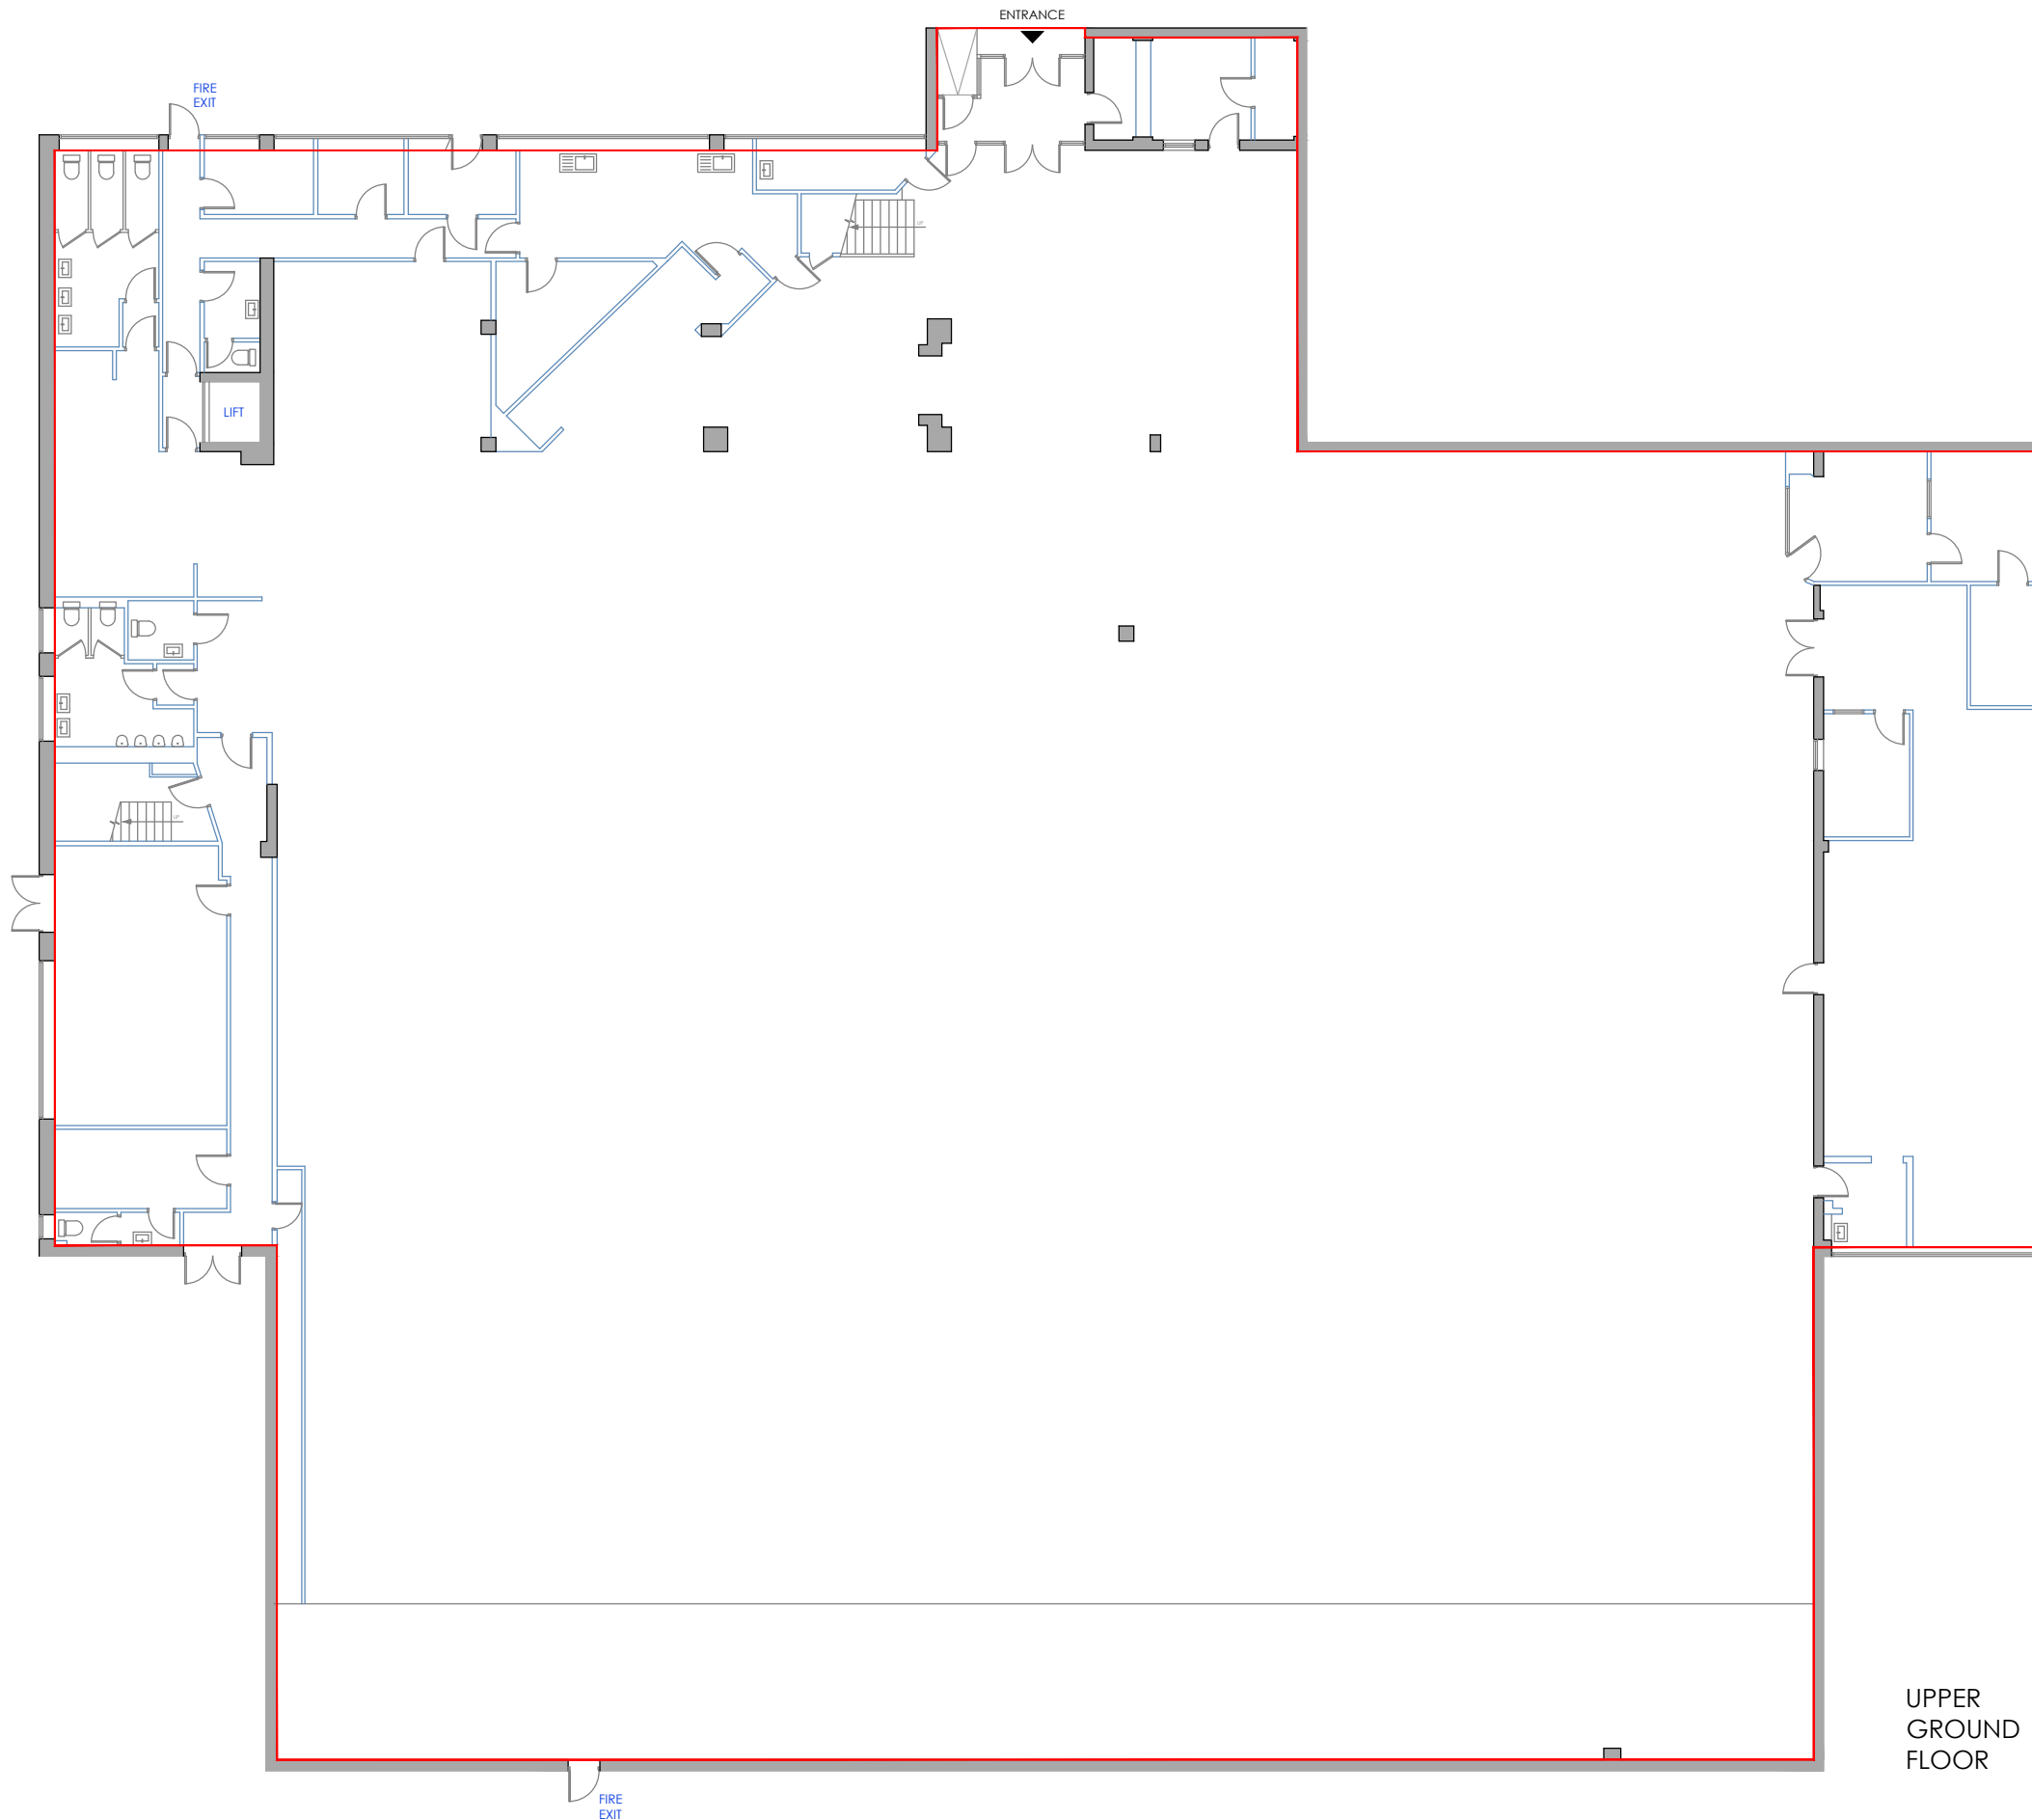

UPPER
GROUND
FLOOR

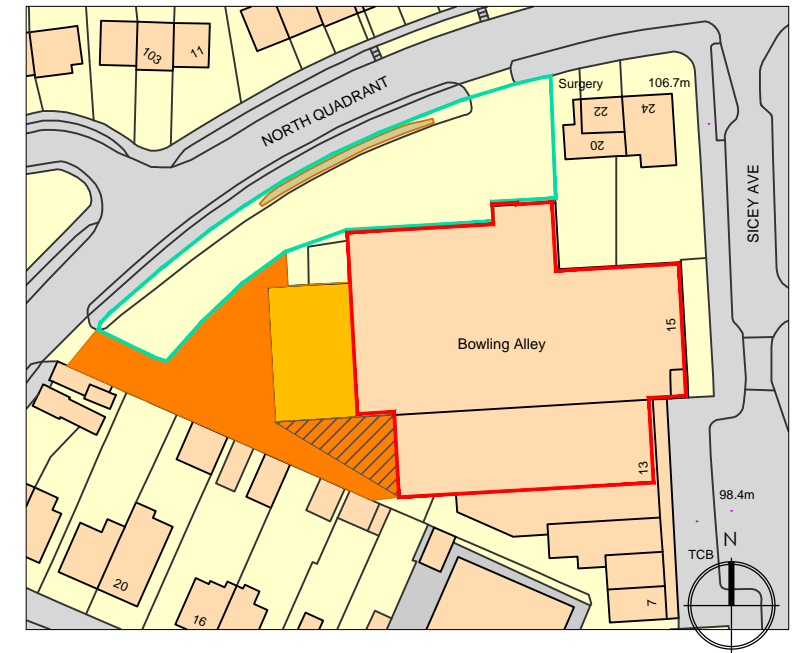

LOCATION PLAN SCALE 1:1250

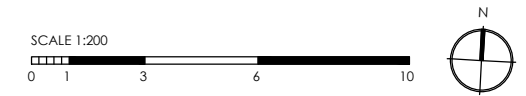

drawing address BOWLING ALLEY FIRTH PARK, SICEY AVENUE SHEFFIELD S5 6NF	location/details UPPER GROUND FLOOR LEASE PLAN	date 23/10/18	scale 1/200
		dwg. no. PP5472-01	sheet A3

